


PROPERTY SURVEY FOR
GARY HADDEN

PARTS OF LOTS 14, 15, & 16, BLOCK 12, EXTENSION OF PLAT "B"

ROOSEVELT, UTAH


SECTION 21, TOWNSHIP 2 SOUTH, RANGE 1 WEST

UINTAH SPECIAL BASE AND MERIDIAN

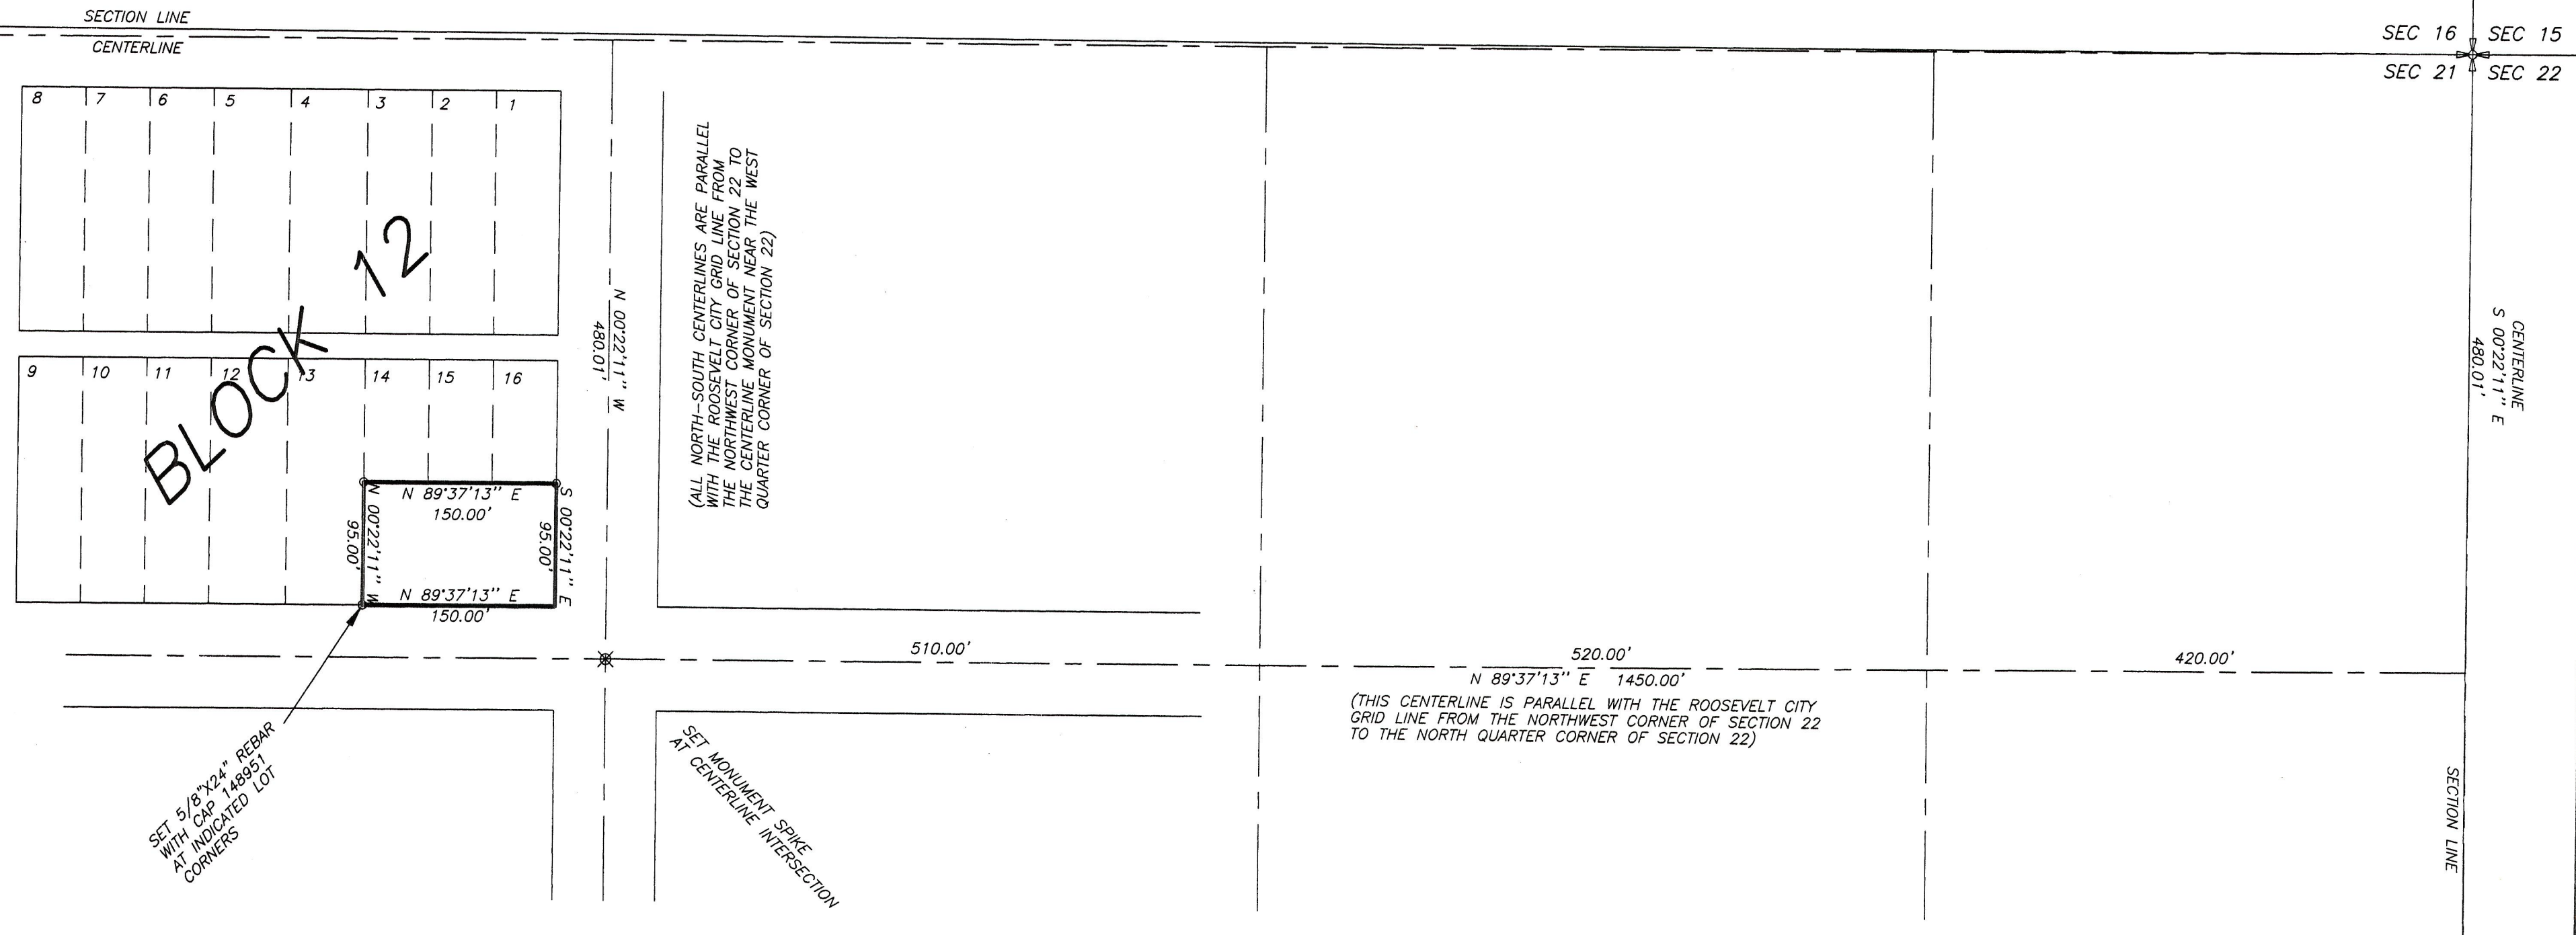


SURVEYOR'S CERTIFICATE

This is to certify that I have surveyed the parcel of land shown on this plat, and that the monuments indicated were found or set during said survey, and that this plat accurately represents said survey to the best of my knowledge.

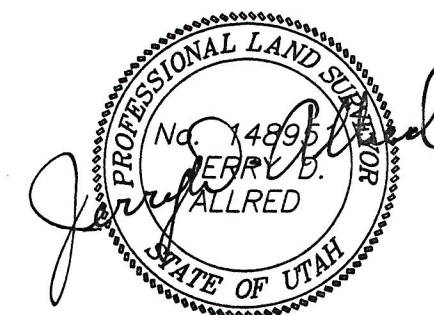


Jerry D. Allred, Registered Land Surveyor,
Certificate No. 148951, (Utah)

COUNTY SURVEYOR'S FILE # 1005

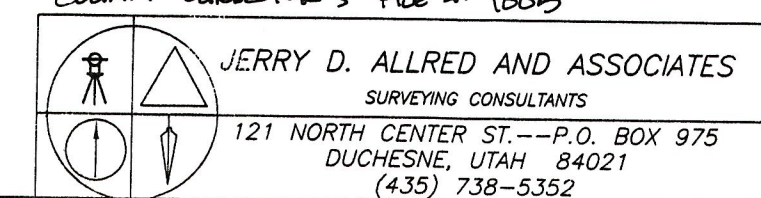

NARRATIVE

This survey was performed at the request of Mr. Gary Hadden to mark the corners of a parcel in Block 12, Extension of Plat "B", Roosevelt, Utah.
The City grid monuments were found at the Northwest Corner of Section 22, the North Quarter Corner of Section 22 and the centerline monument near the West Quarter Corner of Section 22.
The City grid was then extended into the area covered by the Extension of Plat "B" and the positions of the parcel corners were determined and stake on the ground as shown.

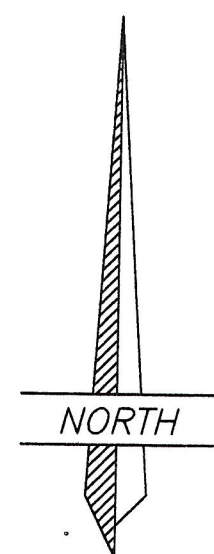

SCALE: 1"=100'



25 AUG 2000 00-100-060